




PLAN

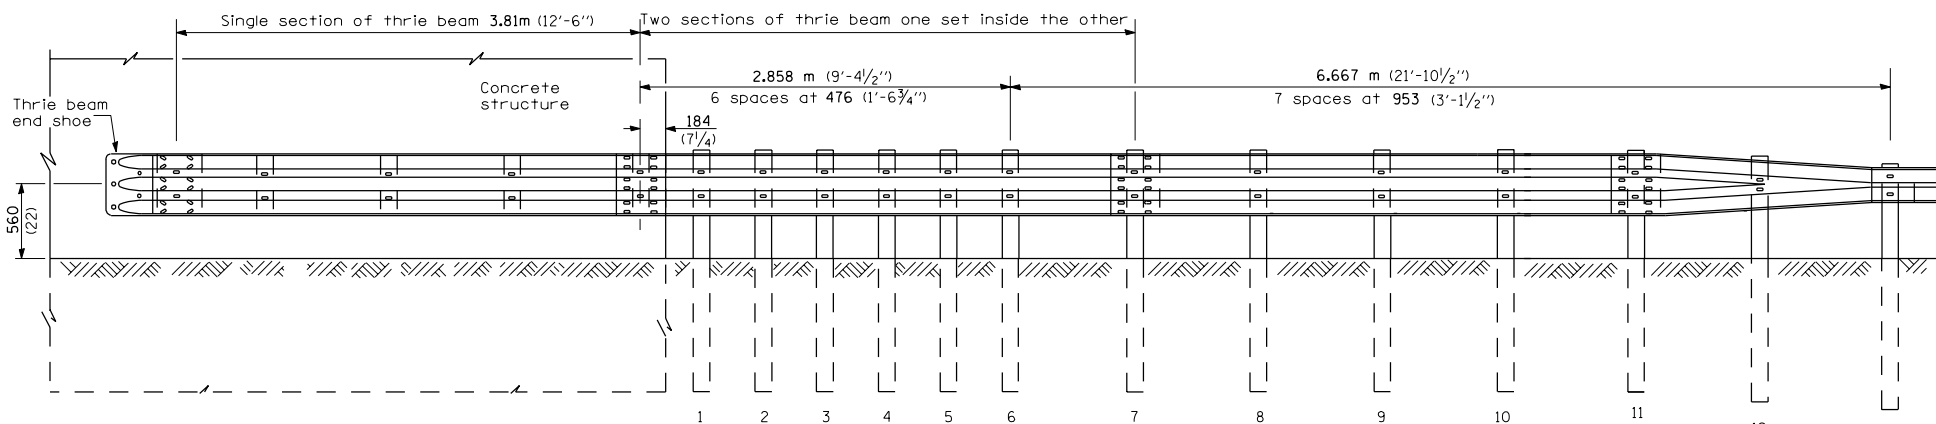

ELEVATION

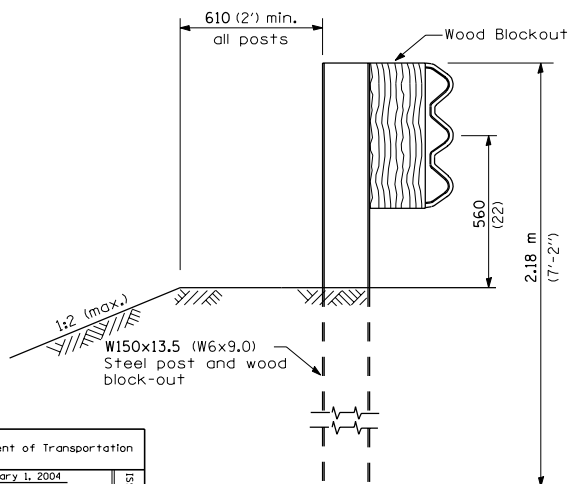

SECTION A-A

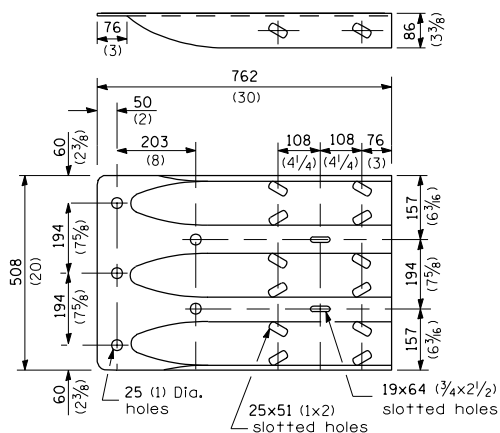

THRIE BEAM END SHOE DETAIL

### GENERAL NOTES

See Standard 630001 for details of guardrail not shown.

Thrie beam rail shall be bolted to block-out at all posts.

All slope ratios are expressed as units of vertical displacement to units of horizontal displacement (V:H).


All dimensions are in millimeters (inches) unless otherwise shown.

DATE	REVISIONS
1-1-04	Revised wood blockouts.
1-1-03	New Standard


TRAFFIC BARRIER  
TERMINAL, TYPE 6B

Sheet 1 of 2


**STANDARD 631033-01**

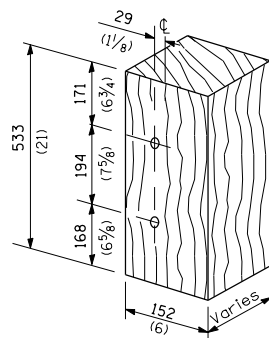


MODIFIED THICKNESS WOOD BLOCKOUT DETAIL

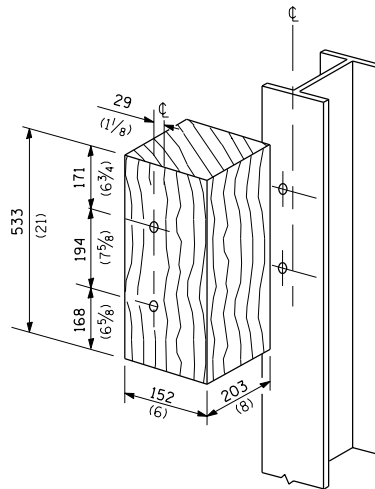

POSTS 1-11 WOOD BLOCKOUT DETAIL

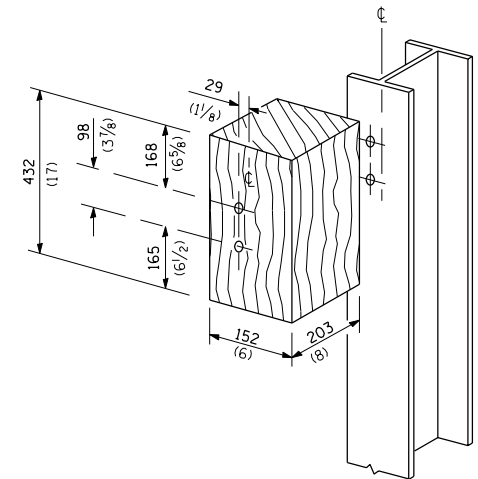


POST 12 WOOD BLOCKOUT DETAIL

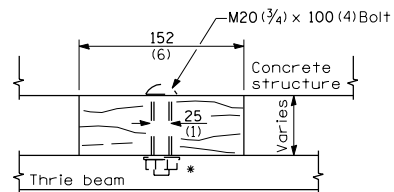


WOOD BLOCKOUT D

Bolt to thrie beam  
with M20 (3/4) by 100 (4)  
bolt, washer & nut.  
Reverse direction  
of insertion, \*

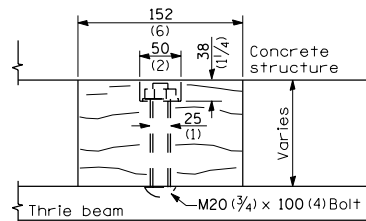

WOOD BLOCKOUT C

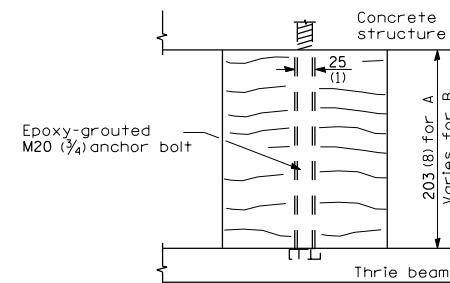

WOOD BLOCKOUT A & B